



INFORMATION ONLY

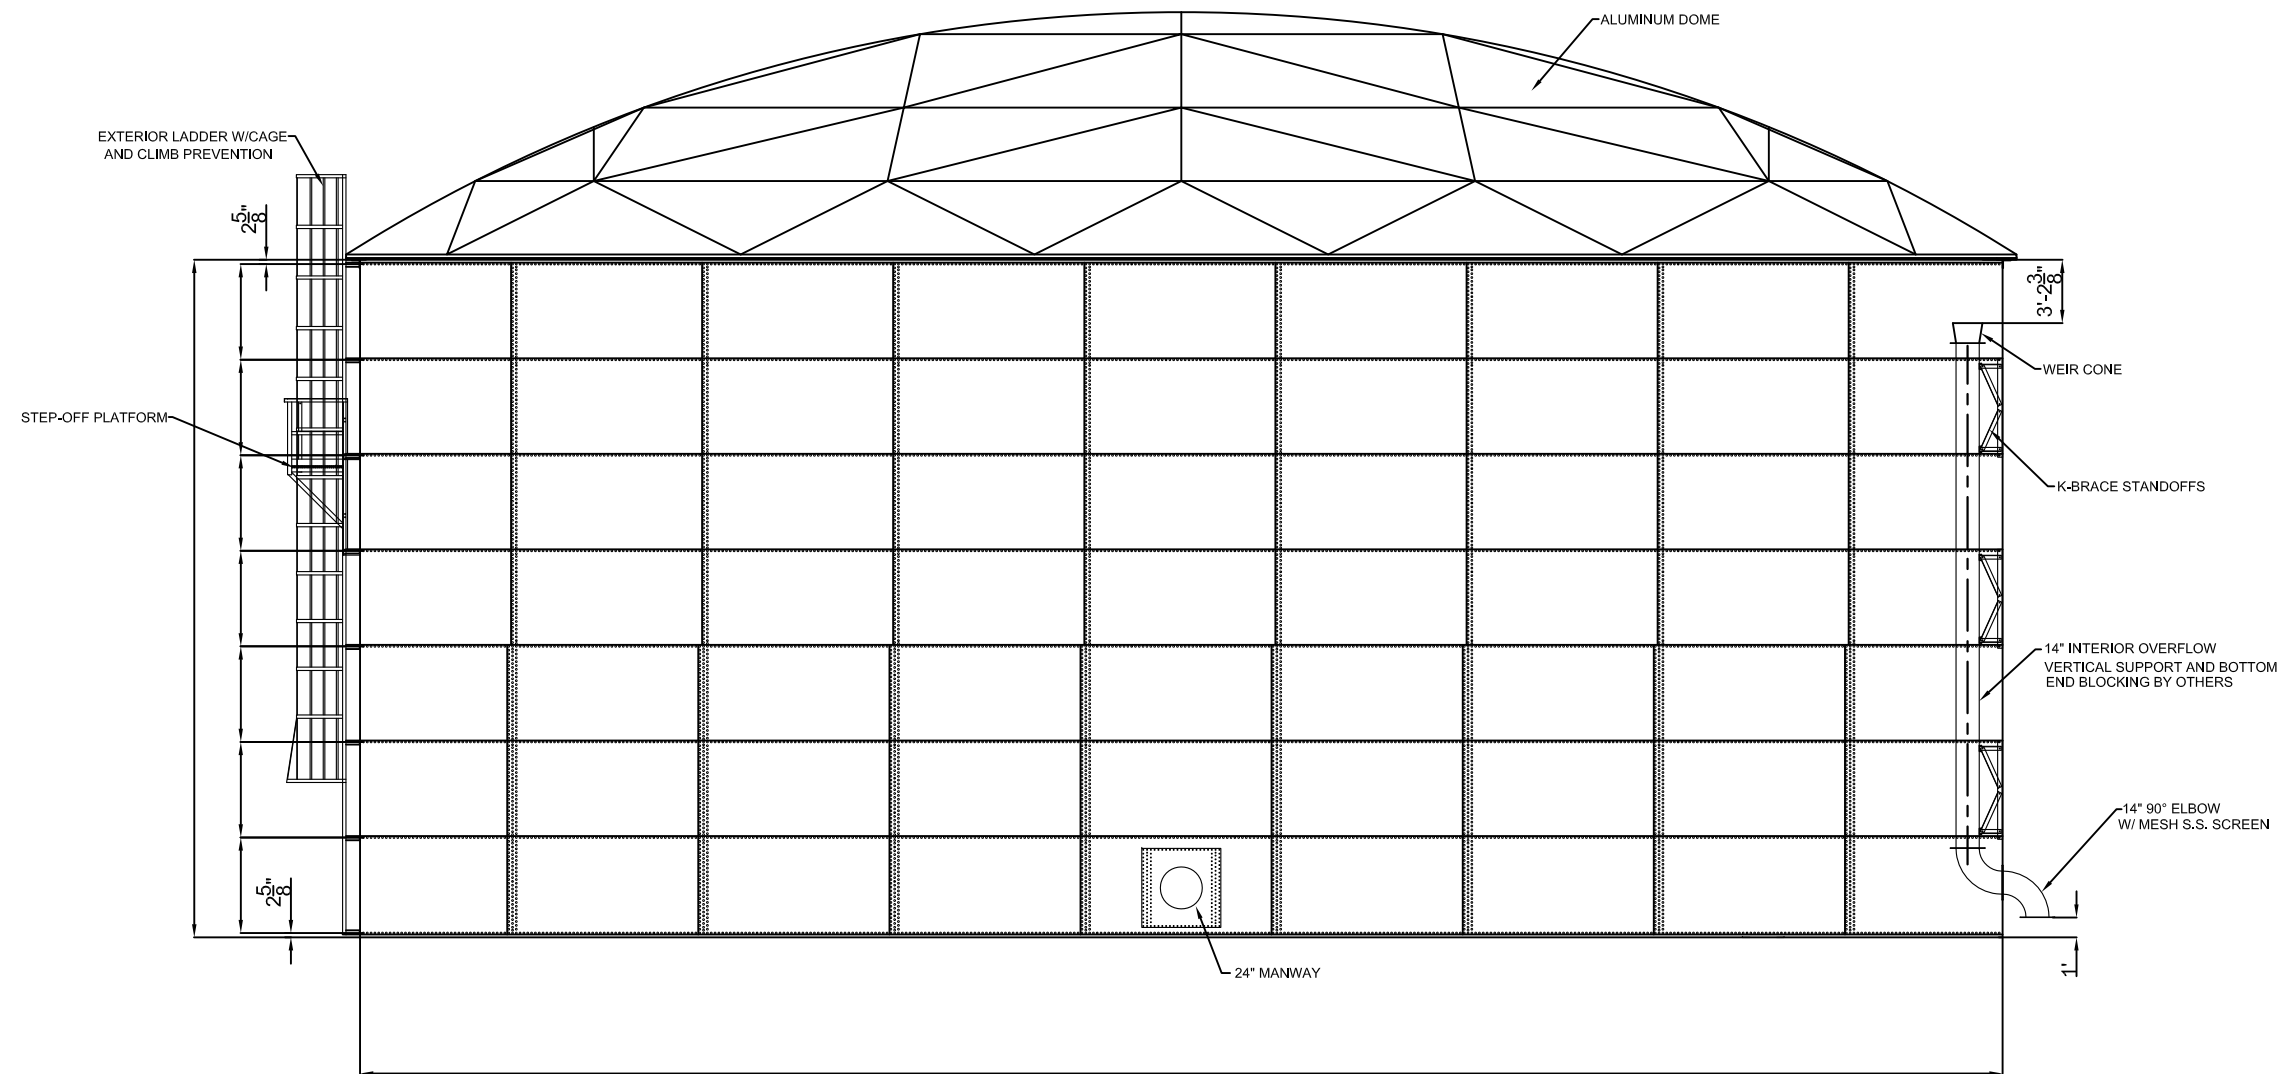

ELEVATION

APPURTENANCES ROTATED FOR CLARITY ONLY
SEE PLAN VIEW FOR CORRECT ORIENTATION

UNITED INDUSTRIES GROUP, INC.
 NOT FOR CONSTRUCTION
 FOR CONSTRUCTION

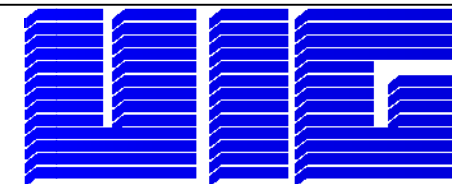

UNITED INDUSTRIES GROUP, INC.
 11 RANCHO CIRCLE / LAKE FOREST / CA 92630 / USA
 Tel. (949) 759-3200 Fax (949) 759-3425 info@unitedind.com

This drawing and the information contained herein is submitted confidentially and is the property of United Industries Group, Inc. It may not be duplicated, disclosed, or utilized without written consent from United Industries Group, Inc.

ELEVATION		JOB #:	
		COVERAGE:	
BOLTED STEEL STORAGE TANK		TANK SIZE:	
		FINISH:	
LOCATION:		SHEET 1 OF 1	
DRAWN BY:		DO NOT SCALE THIS DRAWING	
CHECKED BY:			REV.
APPROVED BY:			

1			ADDED NOTES
NO:	DATE:	BY:	REVISION:

IS